


1:1,250 @ A4

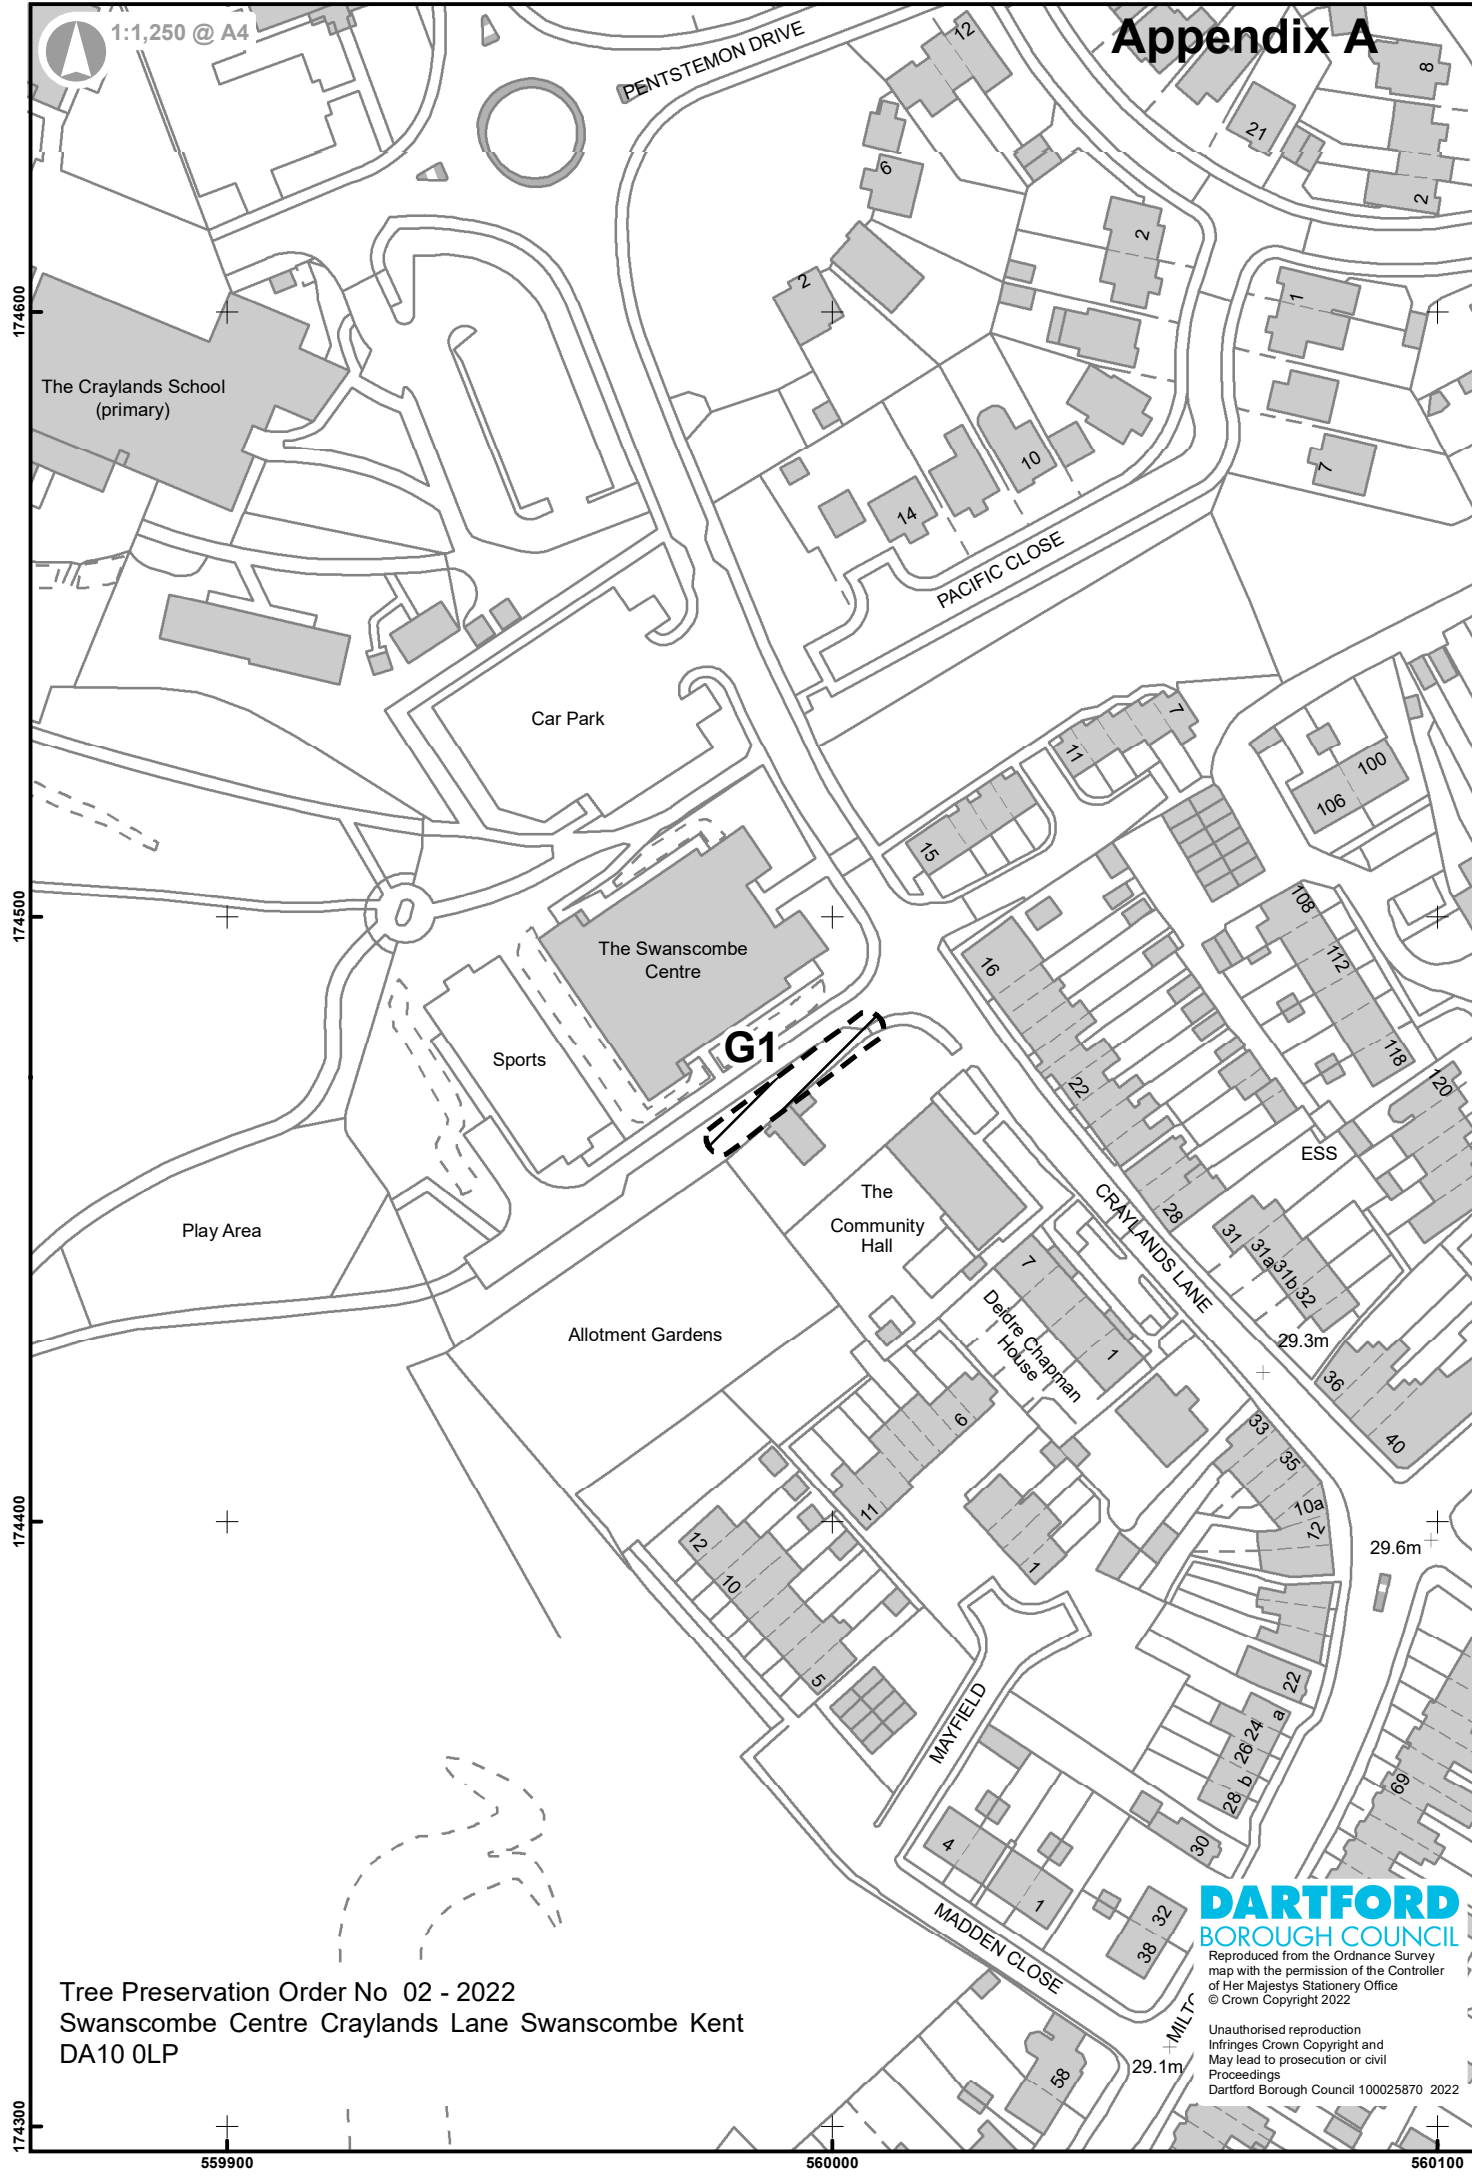

The Craylands School (primary)

Car Park

The Swanscombe Centre

Sports

Play Area

Allotment Gardens

The Community Hall

Dedre Chapman House

ESS

DARTFORD
BOROUGH COUNCIL

Reproduced from the Ordnance Survey map with the permission of the Controller of Her Majesty's Stationery Office © Crown Copyright 2022

Unauthorised reproduction infringes Crown Copyright and may lead to prosecution or civil proceedings
Dartford Borough Council 100025870 2022

Tree Preservation Order No 02 - 2022
Swanscombe Centre Craylands Lane Swanscombe Kent
DA10 0LP

© Dartford Borough Council 100025870 2022. Map Produced By The Property Information Team.

174600
174500
174400
174300

559900 560000 560100